





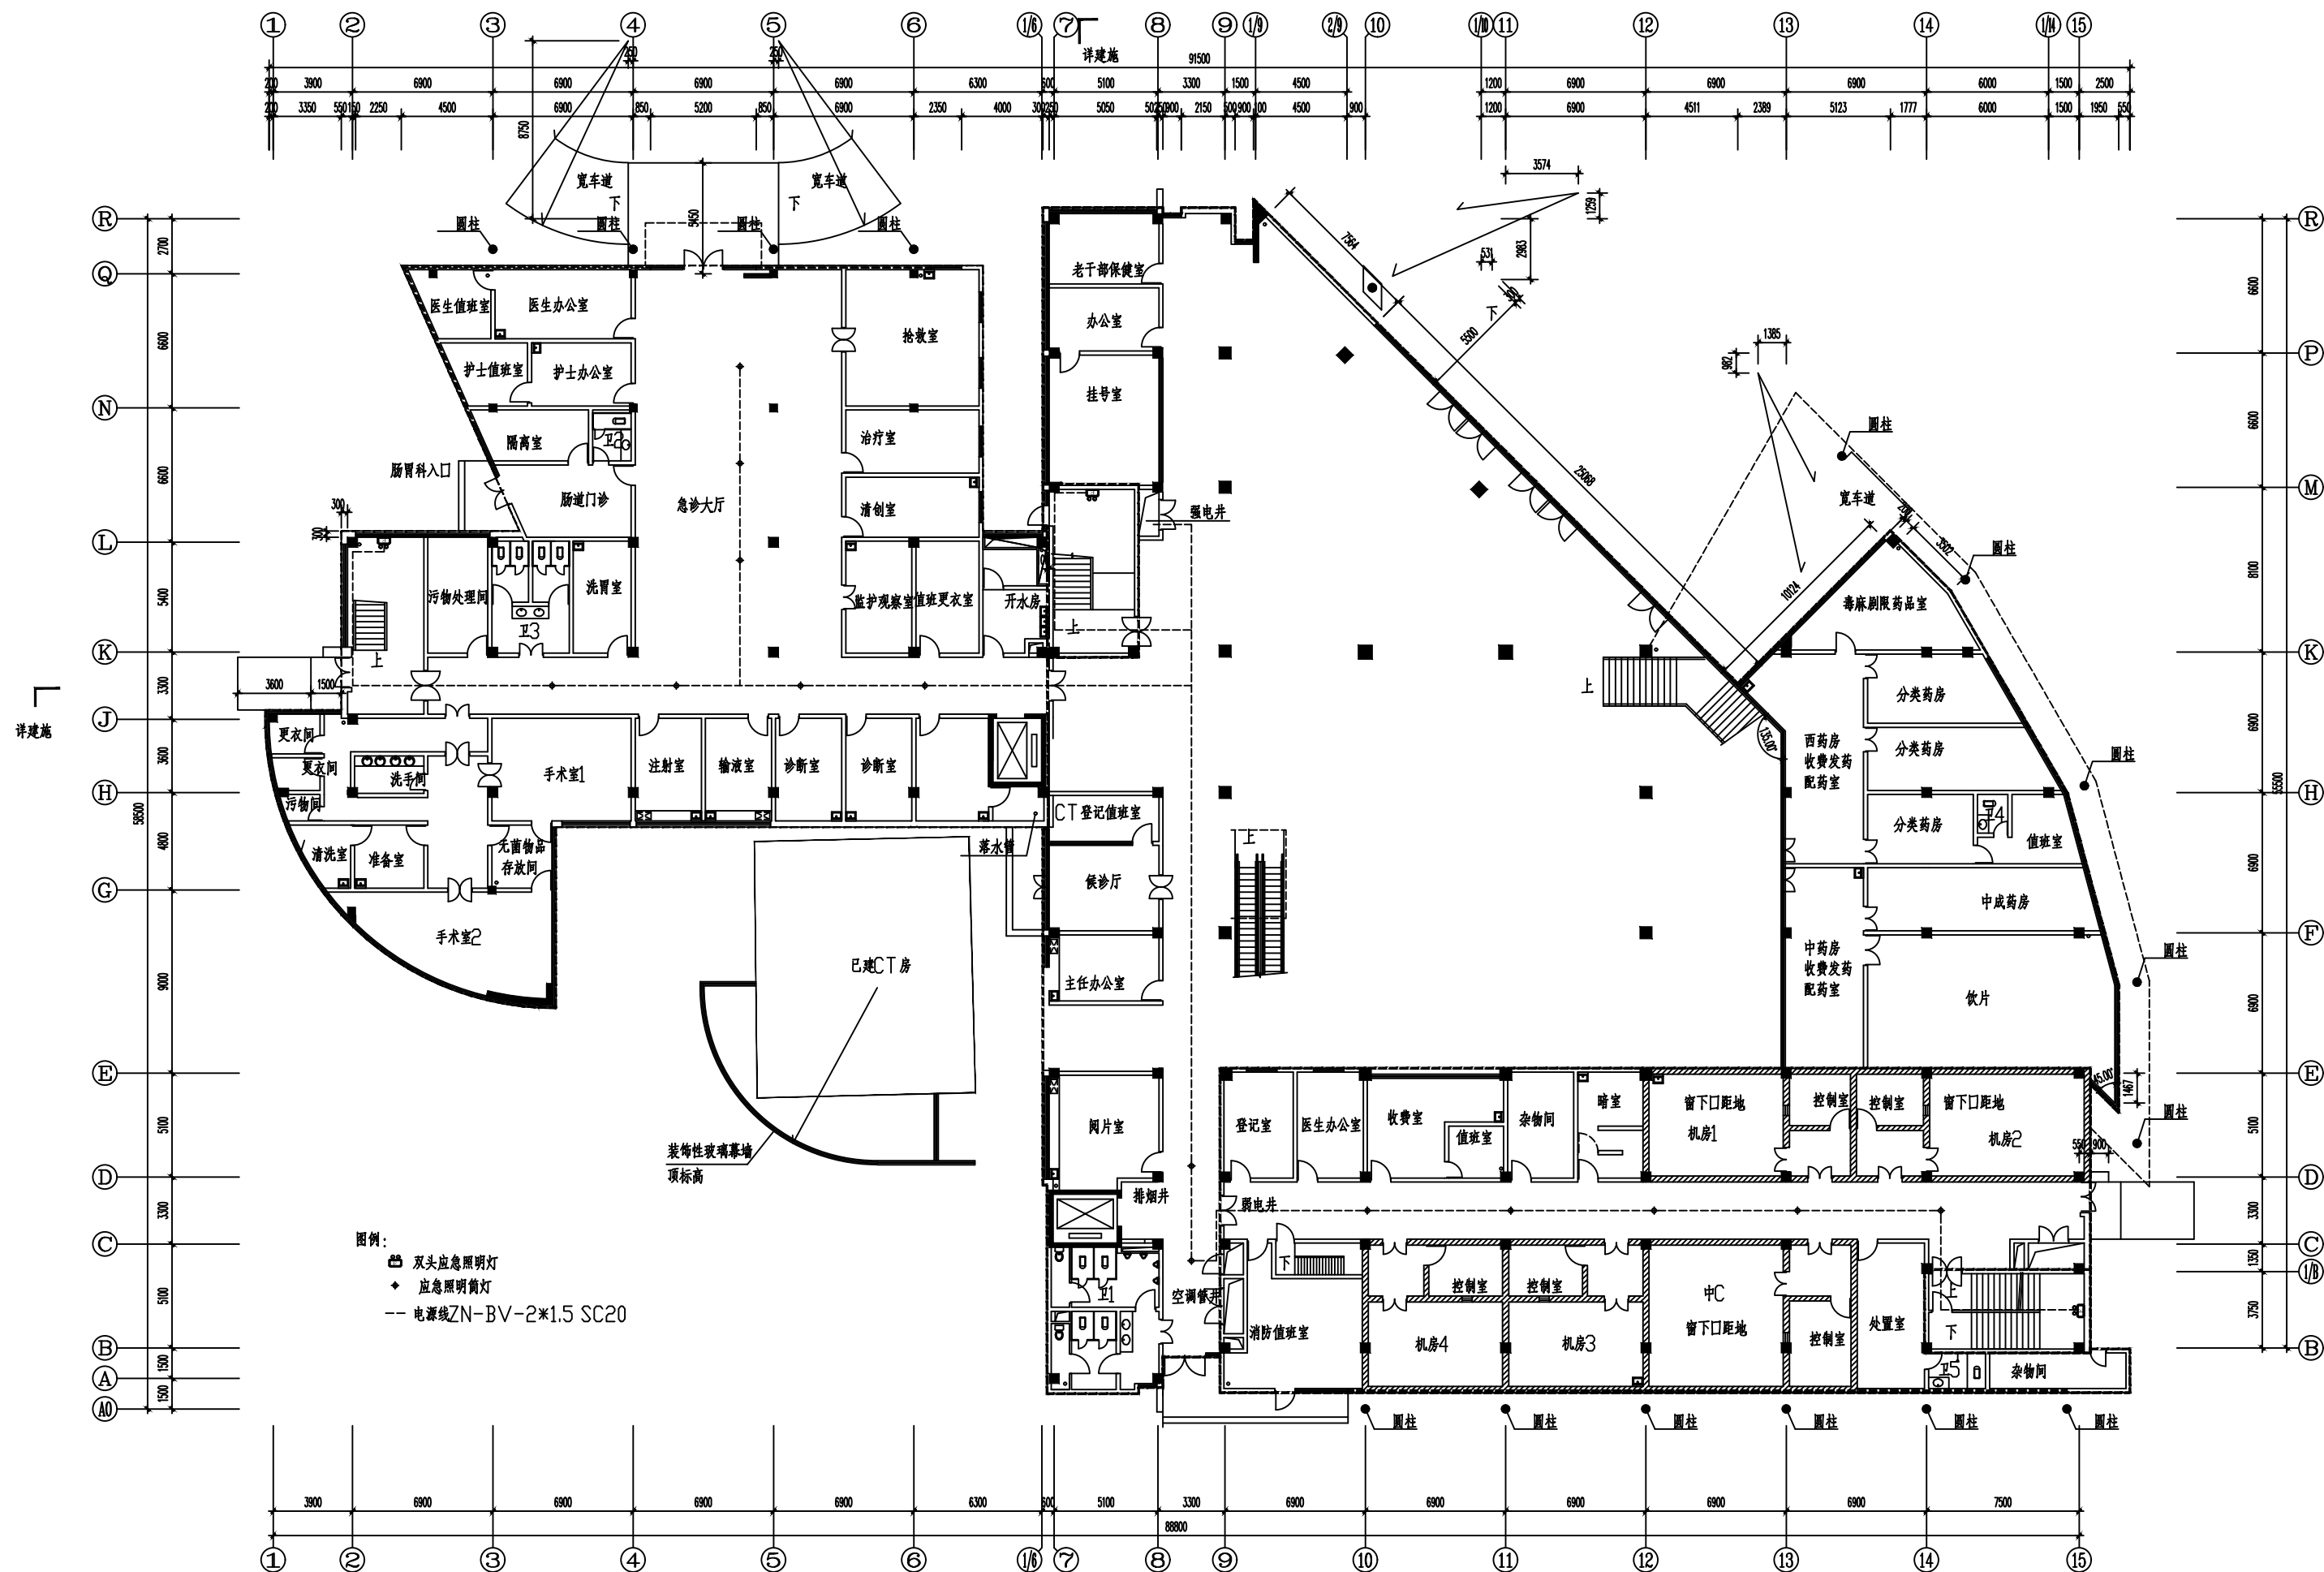

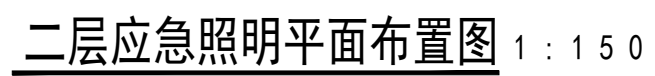

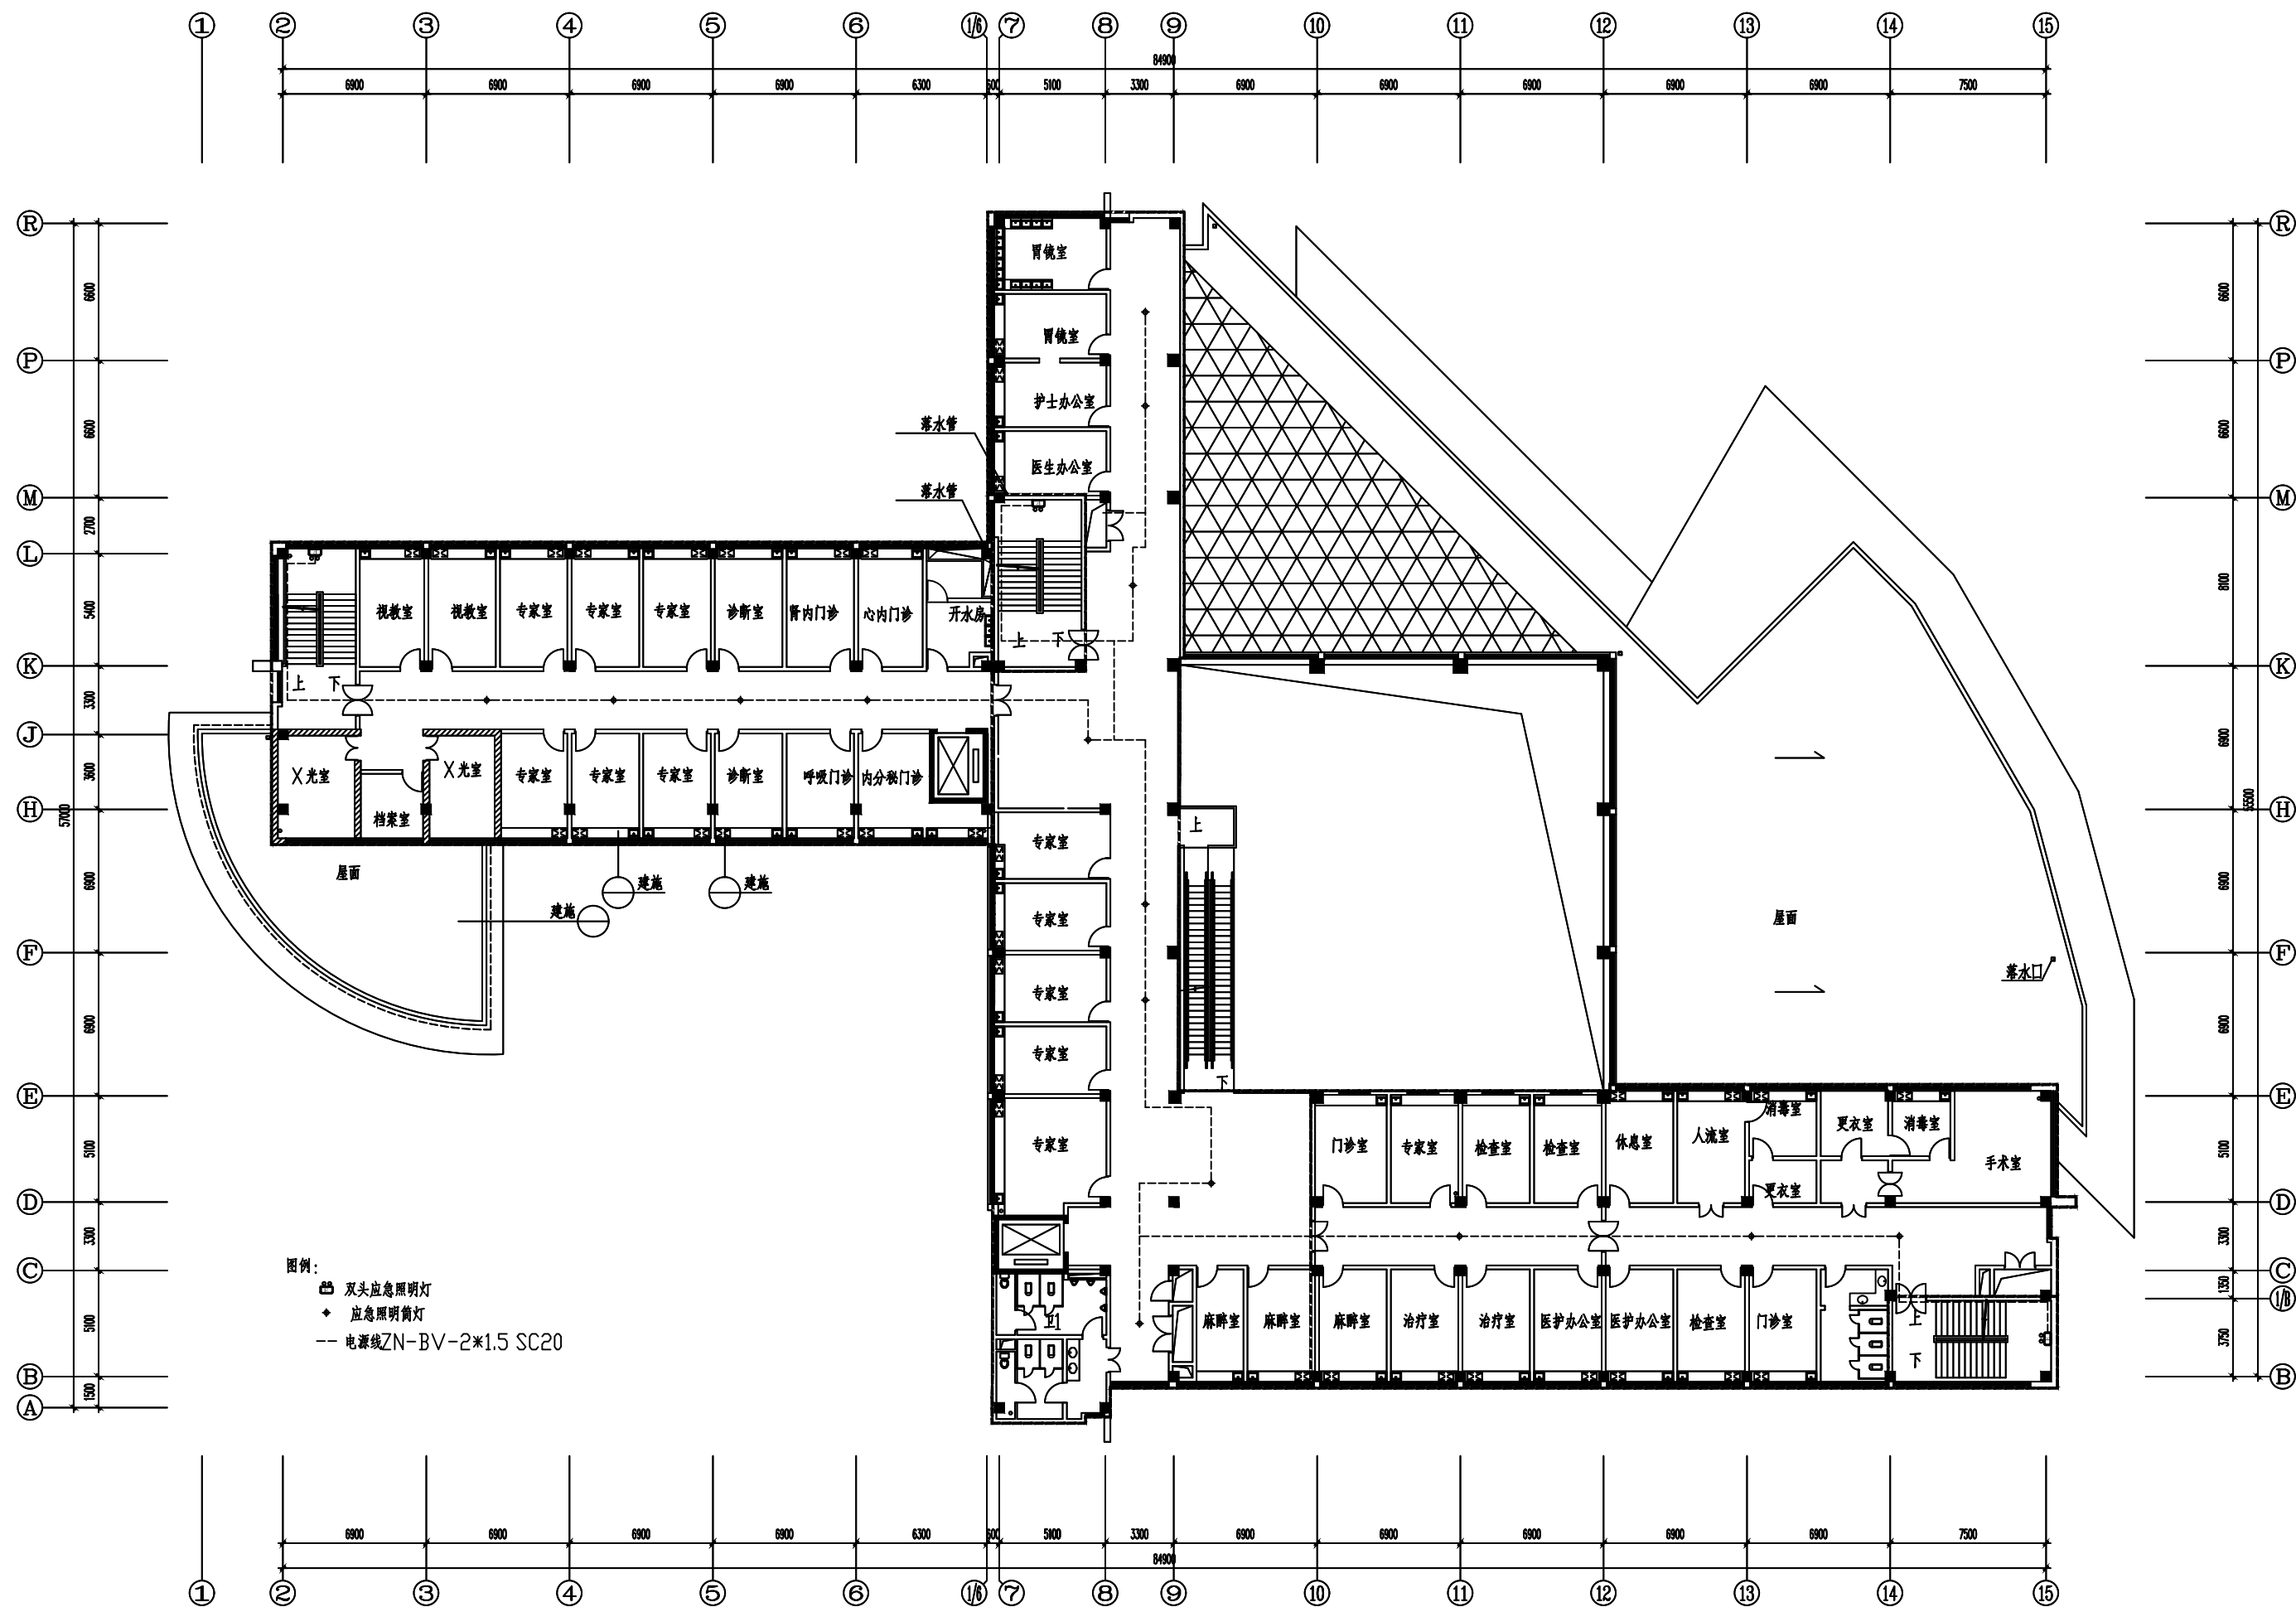

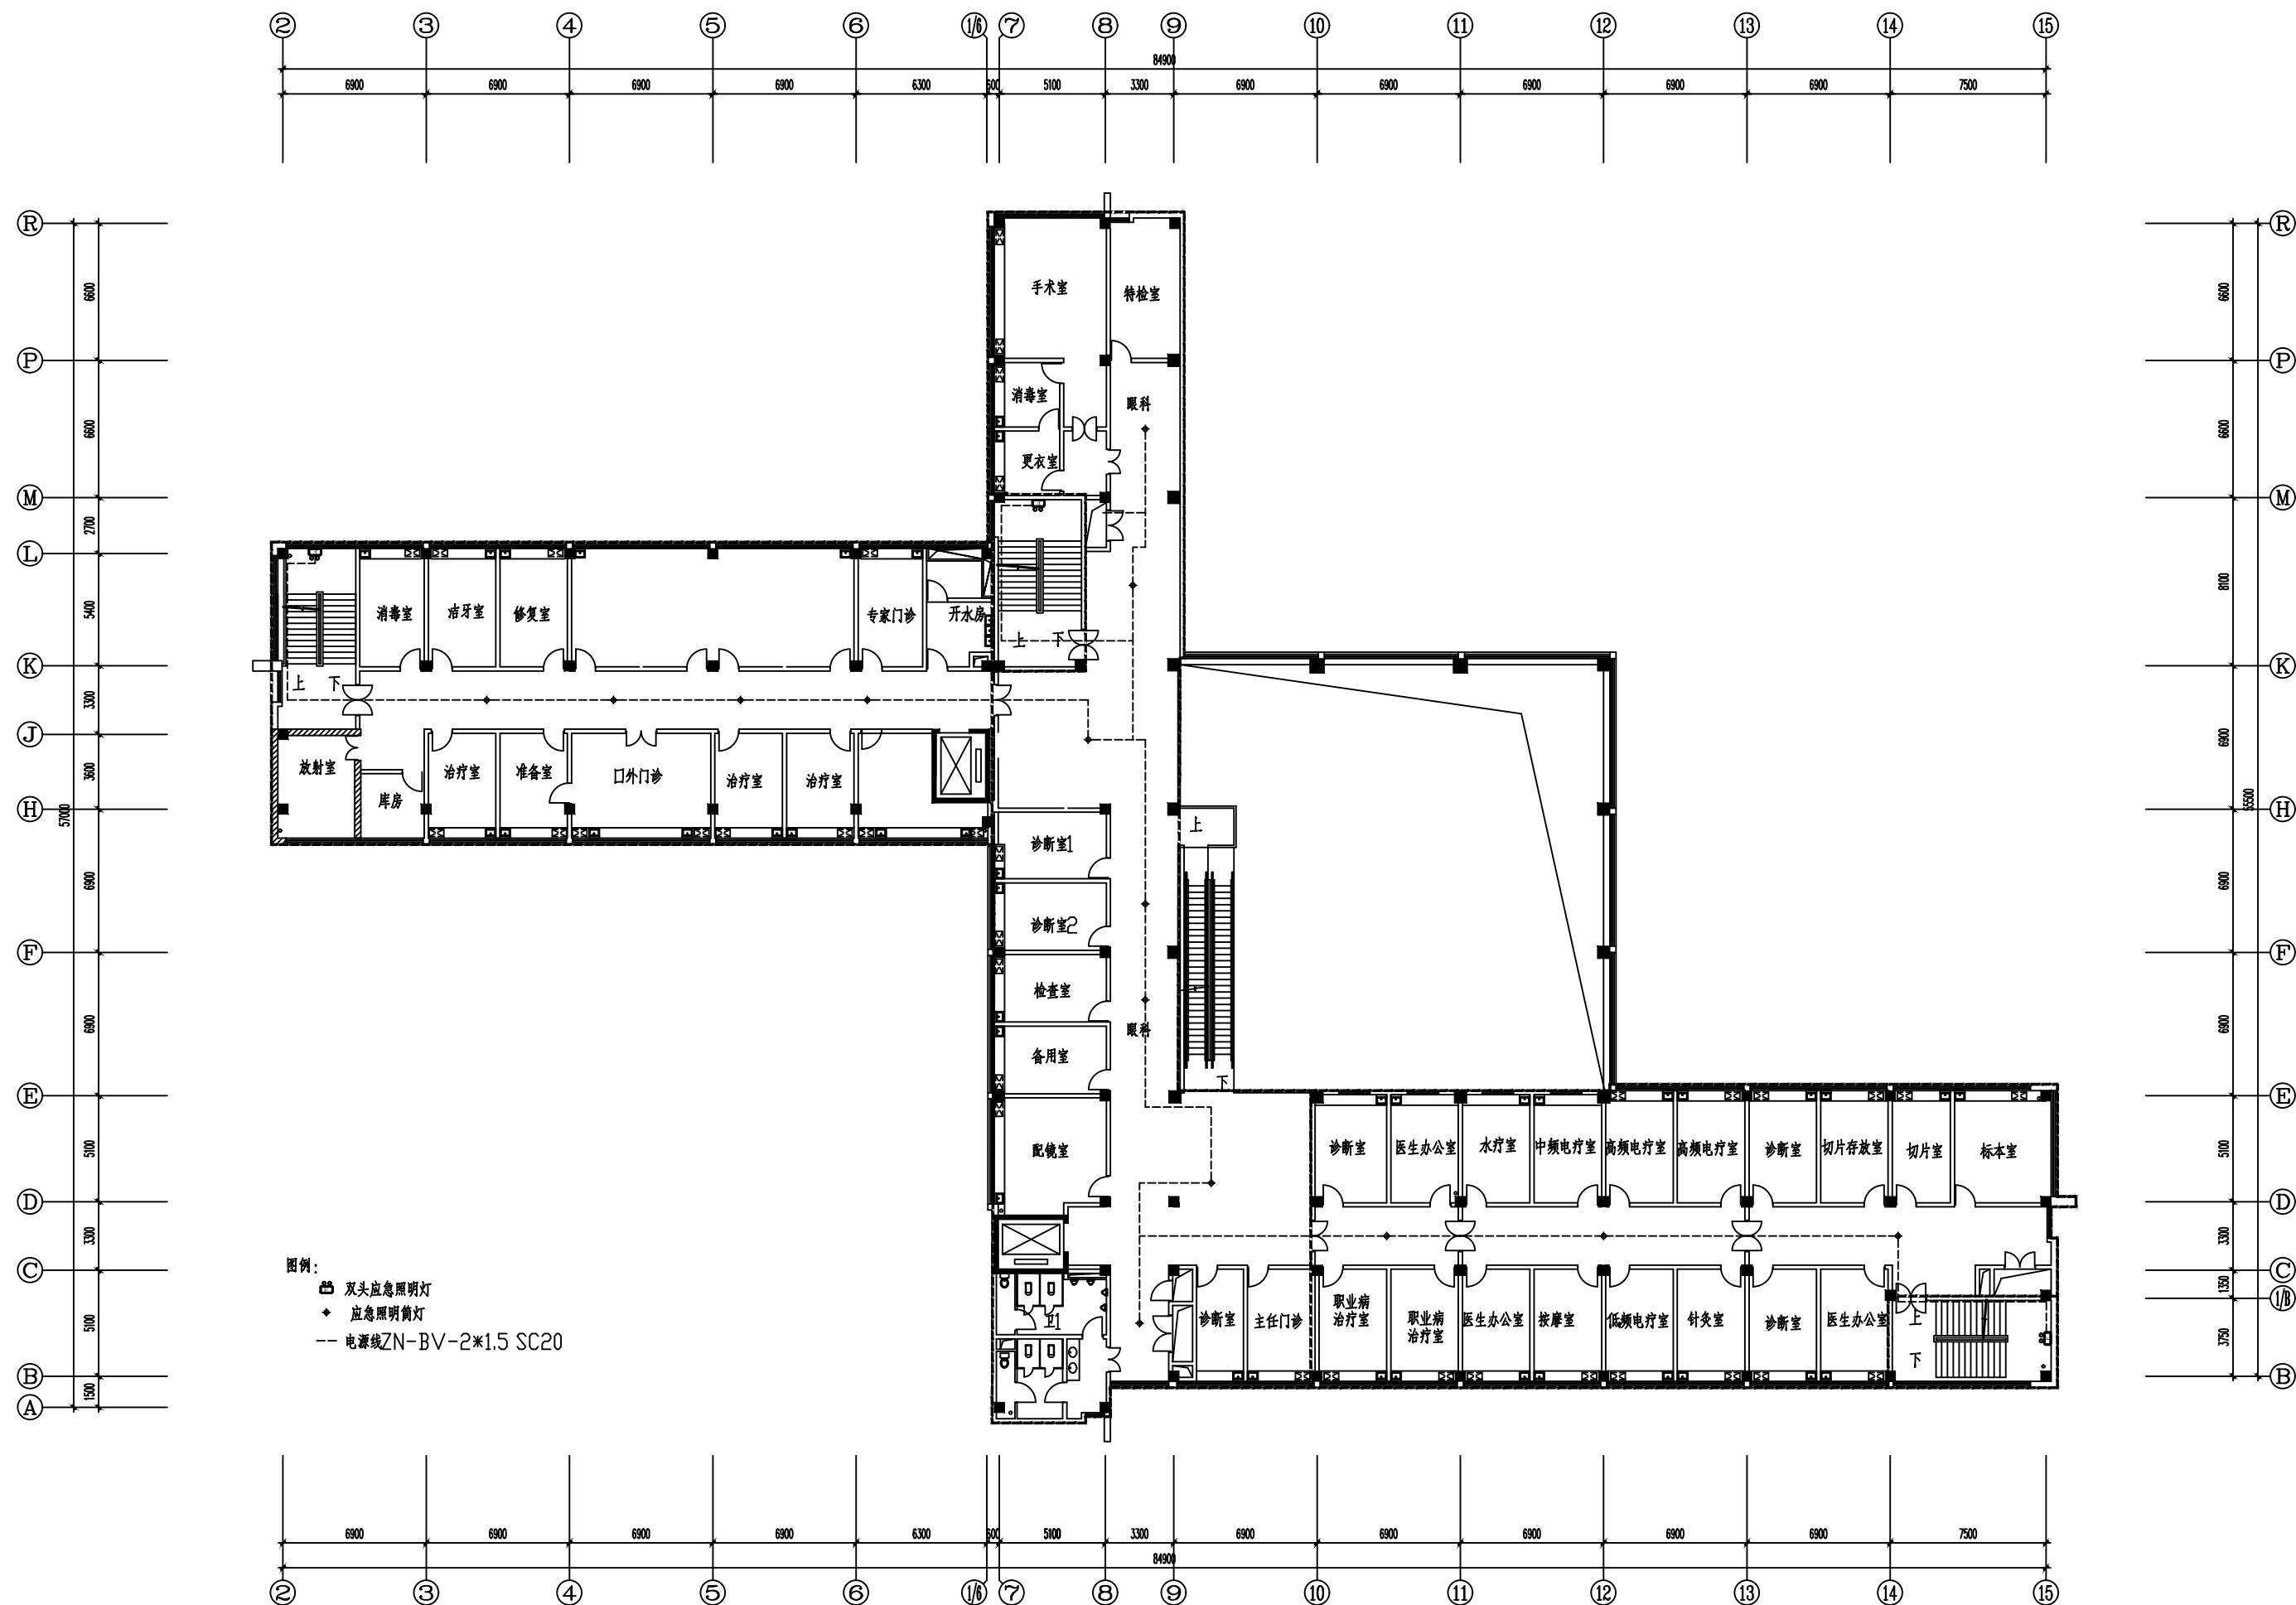

四层应急照明平面布置图 1 : 1 5 0

